

**طلب تجديد ترخيص مدرسة / روضة خاصة قائمة**

- (✓) • طلب تجديد ترخيص لمدرسة خاصة
(X) • طلب تجديد ترخيص لروضة خاصة

جدول رقم (١) بيانات المالك:

م	الوصف	البيانات
1	اسم المالك	فيصل فهد إسماعيل زينل
2	رقم الجوال	٥٥٥٠٤٣١٠
3	اسم الشخص المخول من المالك للتواصل	Riyaz Ahmed Bakali
4	رقم الجوال	٥٥٥٠٤٣١٠
5	بريد الكتروني	riyazbakali@gmail.com
6	اسم المدرسة الخاصة	مدرسة الجيل القادم – فرع الوكير

إقرار المالك

أقر بأن بيانات المالك المدونه أعلاه صحيحة .



اسم المالك / فيصل فهد إسماعيل زينل

التوقيع :

التاريخ :





نسخة من مخطط الموقع العام

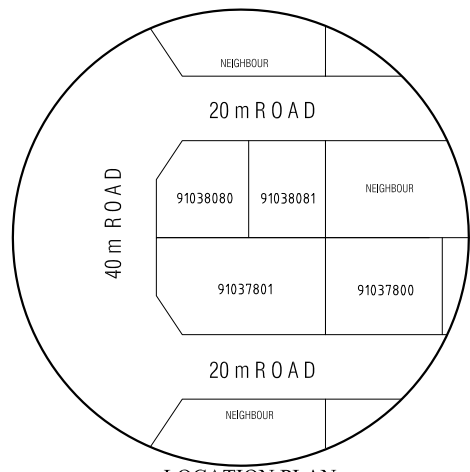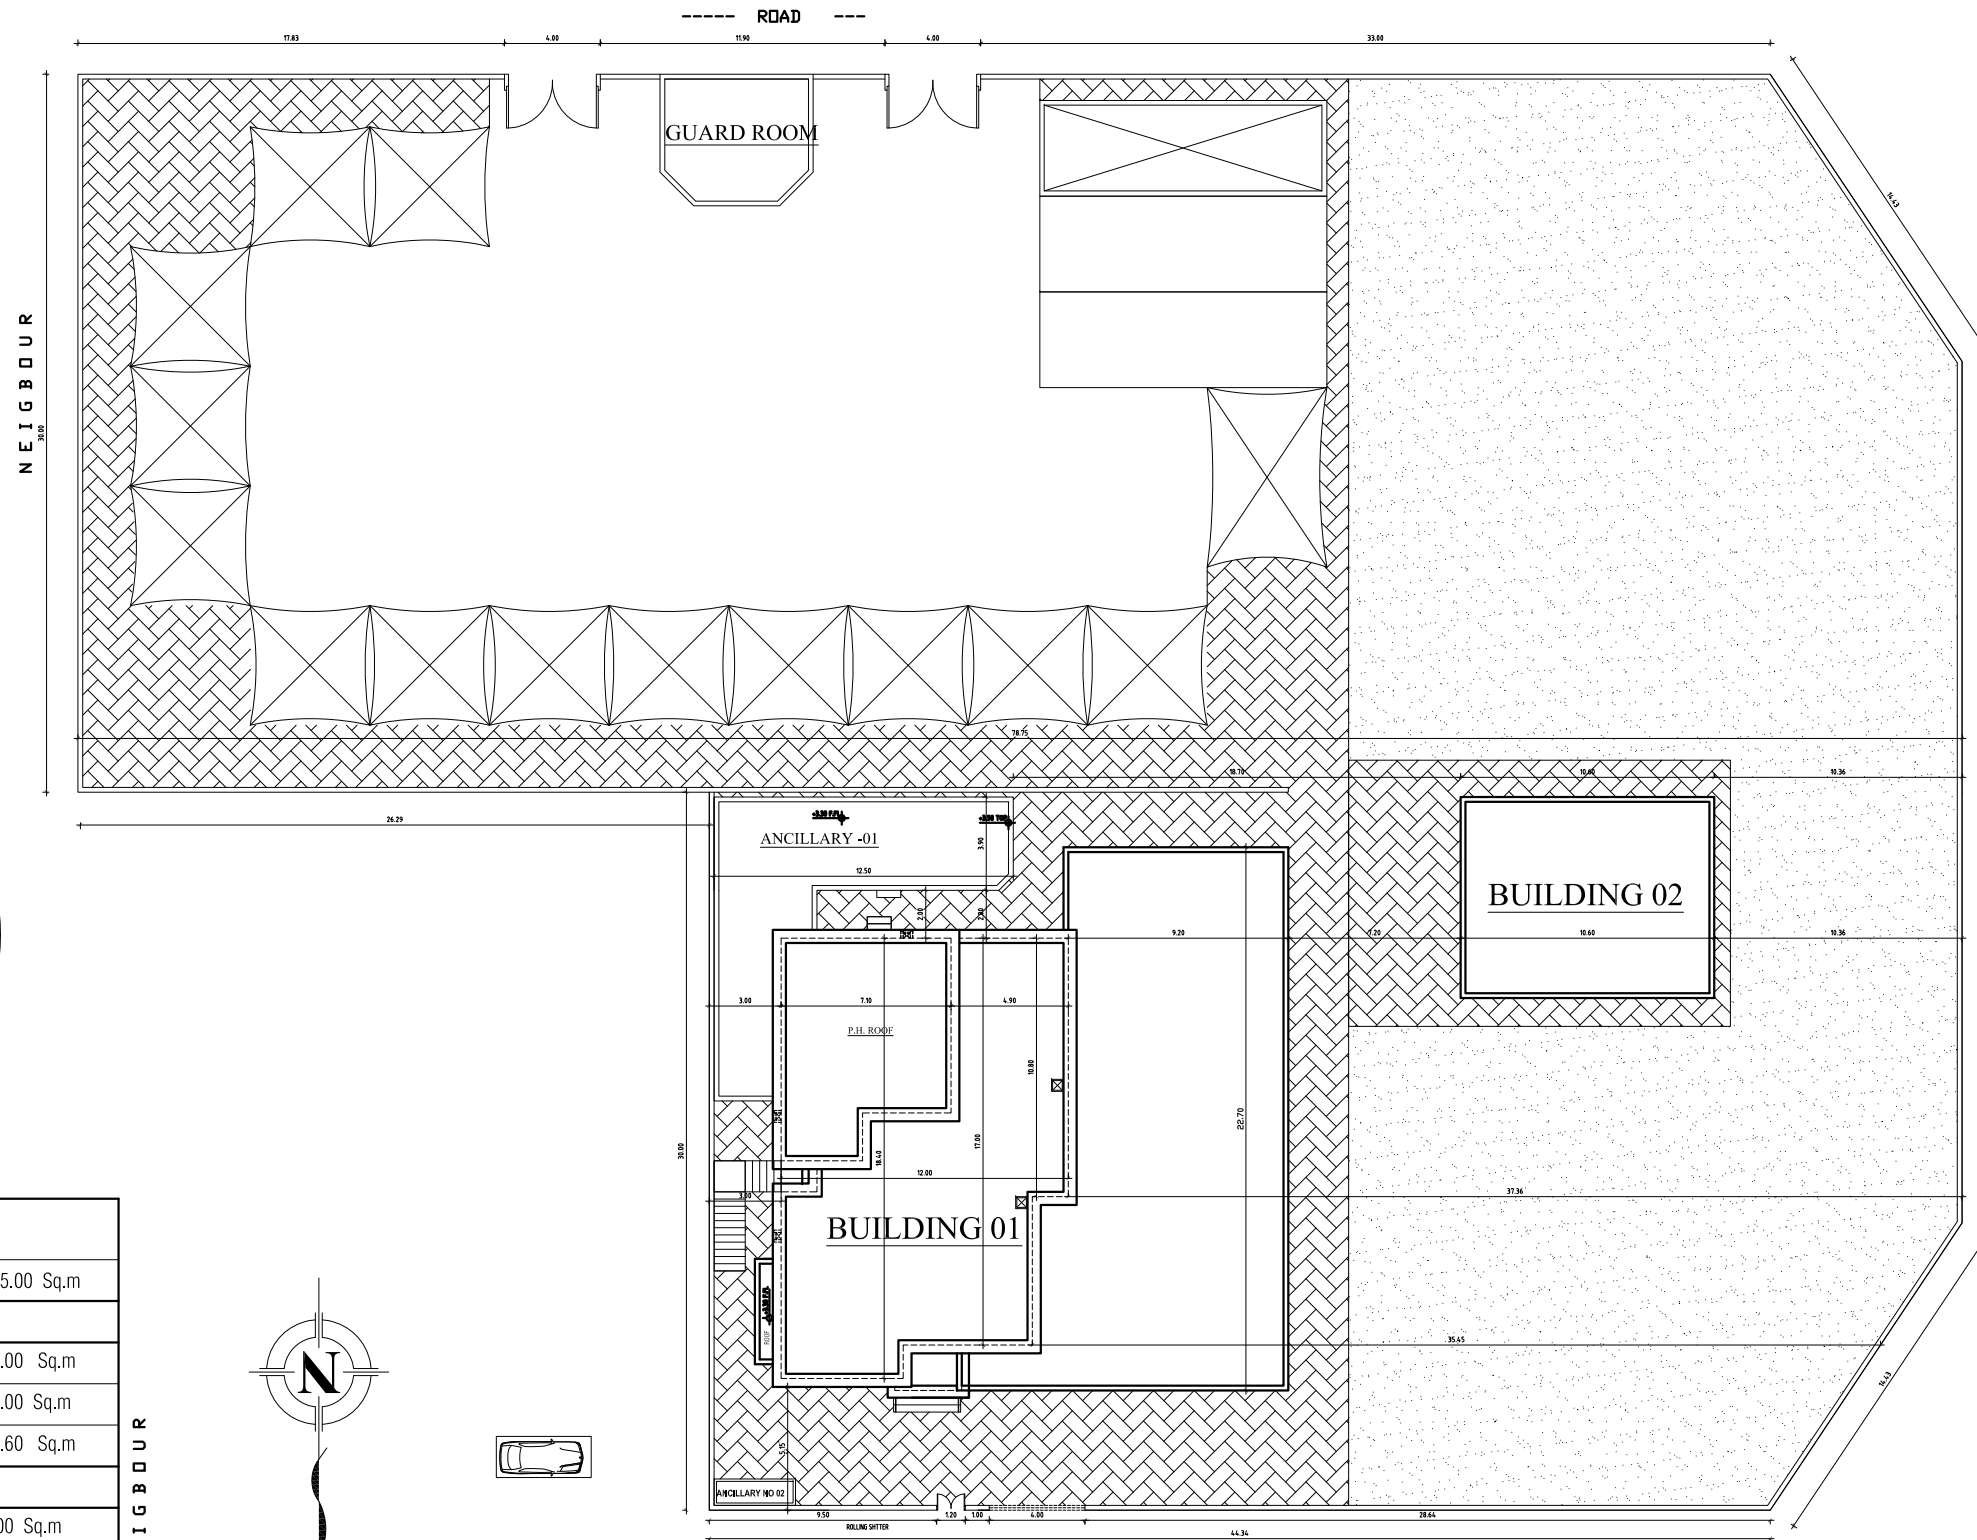

LOCATION PLAN

AREA STATEMENT	
TOTAL PLOT AREA	3835.00 Sq.m
BUILDING NO. 01	
GROUND FLOOR AREA	451.00 Sq.m
FIRST FLOOR AREA	206.00 Sq.m
P.H. AREA	58.60 Sq.m
BUILDING NO. 02	
GROUND FLOOR AREA	89.00 Sq.m
ANCILLARY NO.01	
GROUND FLOOR AREA	81.00 Sq.m
ANCILLARY NO.02	
GROUND FLOOR AREA	5.70 Sq.m
GUARD ROOM & RECEPTION AREA	
GROUND FLOOR AREA	33.60 Sq.m
TOTAL BUILT UP AREA	
TOTAL COVERED AREA	924.90 Sq.m
TOTAL UNCOVERED AREA	660.30 Sq.m
TOTAL UNCOVERED AREA	3174.70 Sq.m

NEIGHBOUR

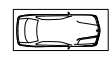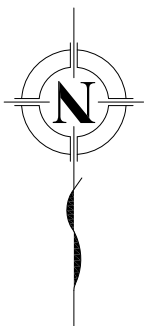

20 M ROAD
SITE DEVELOPMENT PLAN
SCALE=1:500

- GENERAL NOTES :**
1. THIS DRAWING IS LEGAL PROPERTY OF UNITED CONSULTANTS AND NO ONE CAN COPY, REPRODUCE OR USE IT WITH OUT A WRITTEN PERMISSION OF THIS OFFICE.
 2. ALL DIMENSIONS ARE STATED IN MILLIMETERS UNLESS OTHER WISE NOTED.
 3. DO NOT SCALE OF THIS DRAWING ONLY WRITTEN DIMENSIONS SHOULD BE FOLLOWED
 4. THIS DRAWING TO BE READ IN CONJUNCTION WITH ALL OTHER RELEVANT DRAWINGS INCLUDING STRUCTURE AND SERVICE DRAWINGS.
 5. ANY DISCREPANCIES NOTICED SHALL BE IMMEDIATELY BROUGHT TO THE NOTICE OF THE ENGINEER PRIOR TO COMMENCEMENT OF WORK.
 6. BUILDER TO CHECK ALL DIMENSIONS AT SITE PRIOR TO CONSTRUCTION, ASSEMBLY, OR FABRICATION OF ALL WORKS.
 7. ALL WORKS SHALL CONFORM TO QCS/NFPA AND OTHER RELEVANT CODES OF CONSTRUCTION.
 8. LEVELS SHOWN ARE INDICATIVE ONLY AND MUST BE CHECKED BY THE CONTRACTOR PRIOR TO SETTING OUT.

REV.	DATE	DESCRIPTION	BY
0	JULY-2019	ISSUE FOR MOEHE APPROVAL	SIYAD

QR-Code MUNICIPALITY STAMP

Enquiry No. :	11 / 02 / 2017	Application No. :	xx / xxxxx / xx
CONSULTANT REG. No. :	12/M GRADE : A	CONSULTANT REG. No. :	000000 GRADE : "
CONSULTANT STAMP & SIGNATURE :	SUB-CONSULTANT STAMP & SIGNATURE :		
TECHNICAL MANAGER :	HAMDY- EL-SAMMAN	TECHNICAL MANAGER Name	
REGISTRATION No. :	456	REGISTRATION No. :	XXXXX


CONSULTANT

UNITED CONSULTANTS اتحاد الاستشارات الهندسية
 ARCHITECTURAL, STRUCTURAL, ELECTRICAL, MECHANICAL AND INTERIOR DESIGN CONSULTANTS
 P. O. Box 9780 Doha, Qatar. T: +974 44383232/4, F: +974 44383111
 Web site: www.uc-qatar.com E-Mail: Uc@consultant.com

PROJECT		
G+1+PH VILLA & ANCILLARY		
LOCATION: WAKIER		
CLIENT: THE NEXT GENERATION PRIMARY SCHOOL		
DATE: JULY 2019	JOB NO.: XXXXXXXX	
TITLE: SITE DEVELOPMENT PLAN		
DRAWING NO.: AR-01	SCALE: A1	NTS
DRAWN BY: SIYAD	DESIGNED BY: M-SAMI	CHECKED BY: KHALID.AL-AQEL
CAD FILE:	REGISTRATION No. : 12446	REGISTRATION No. : 754
REVISION 0	SIGNATURE	SIGNATURE



نسخة من مخطط الدور الارضي

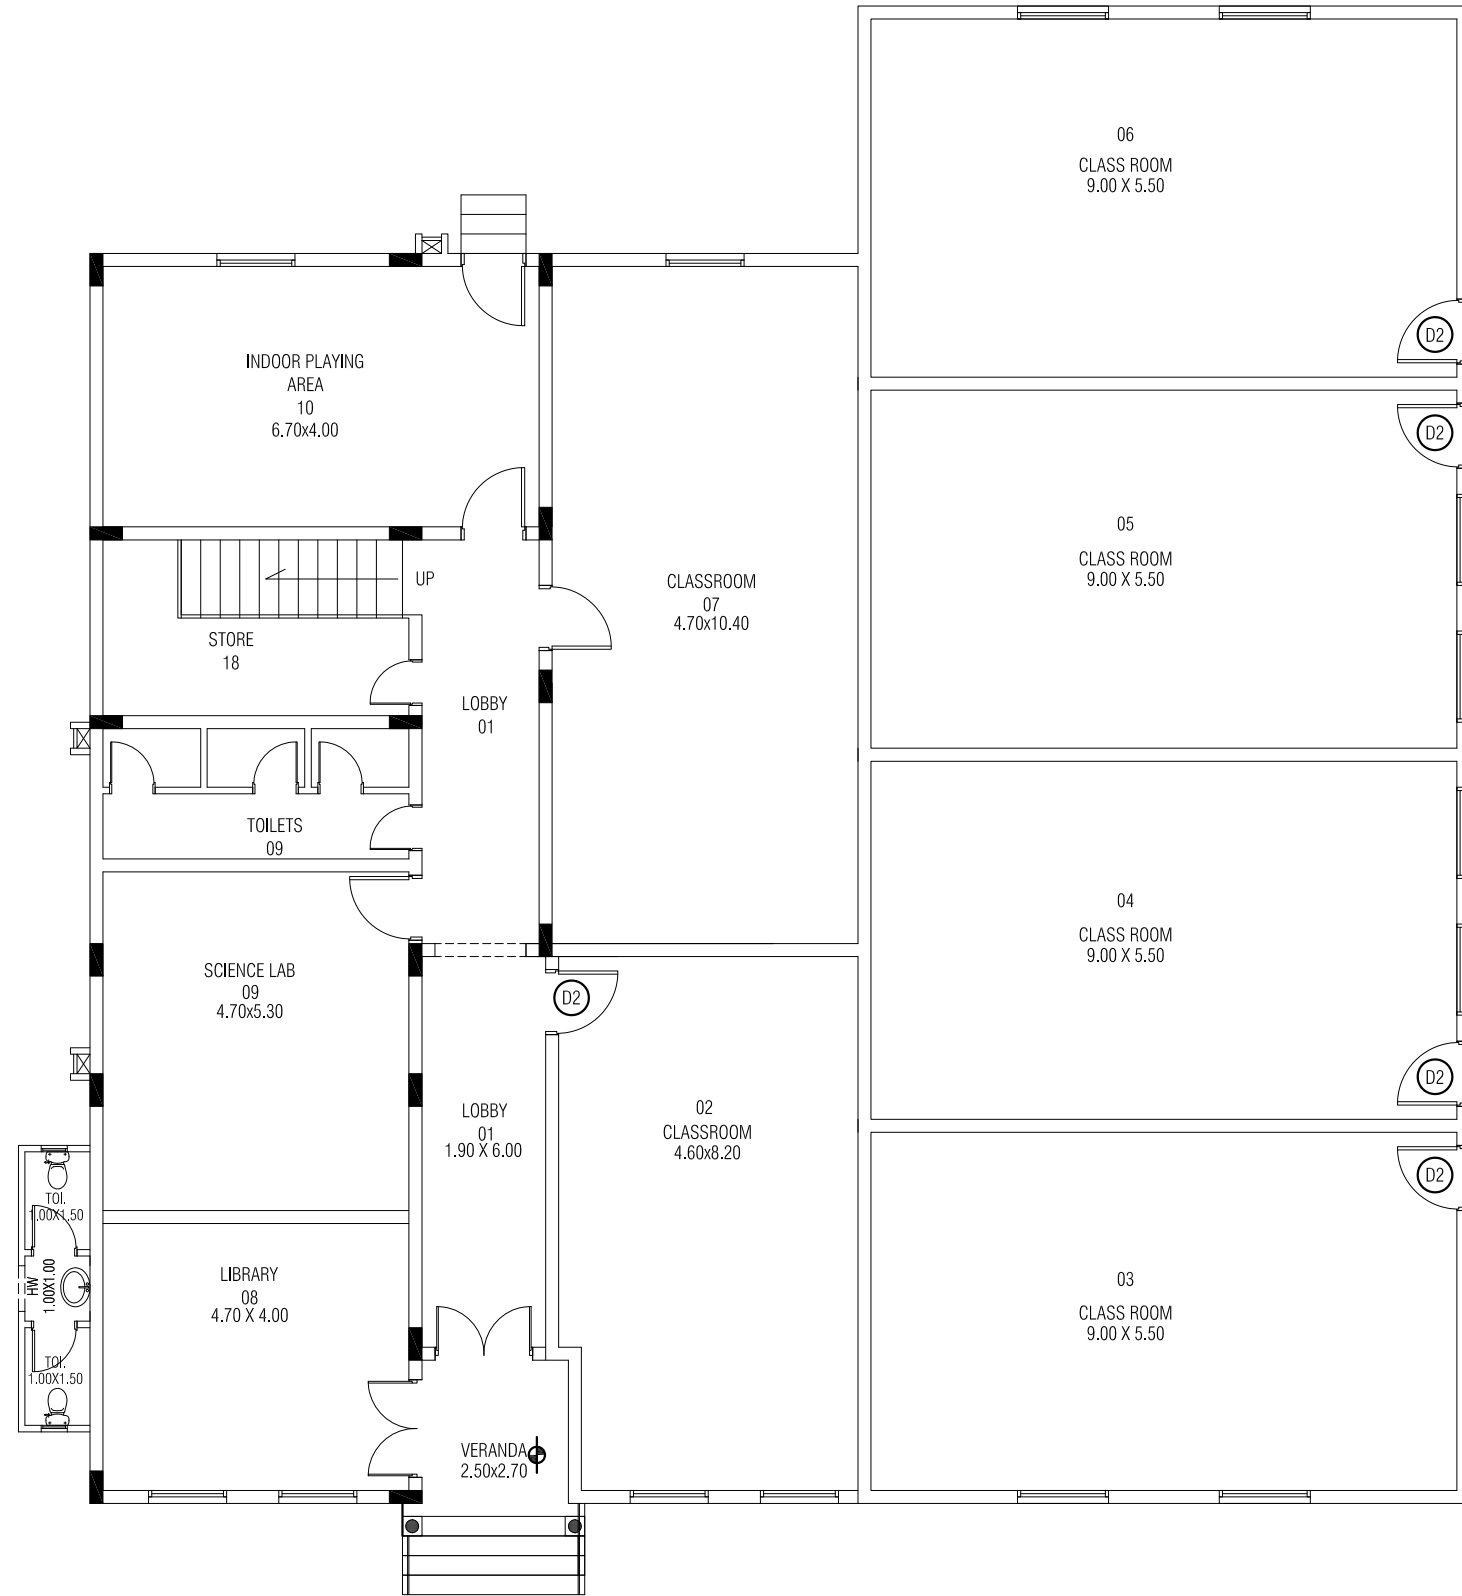

GENERAL NOTES :

1. THIS DRAWING IS LEGAL PROPERTY OF UNITED CONSULTANTS AND NO ONE CAN COPY, REPRODUCE OR USE IT WITH OUT A WRITTEN PERMISSION OF THIS OFFICE.
2. ALL DIMENSIONS ARE STATED IN MILLIMETERS UNLESS OTHER WISE NOTED.
3. DO NOT SCALE OF THIS DRAWING ONLY WRITTEN DIMENSIONS SHOULD BE FOLLOWED
4. THIS DRAWING TO BE READ IN CONJUNCTION WITH ALL OTHER RELEVANT DRAWINGS INCLUDING STRUCTURE AND SERVICE DRAWINGS.
5. ANY DISCREPANCIES NOTICED SHALL BE IMMEDIATELY BROUGHT TO THE NOTICE OF THE ENGINEER PRIOR TO COMMENCEMENT OF WORK.
6. BUILDER TO CHECK ALL DIMENSIONS AT SITE PRIOR TO CONSTRUCTION, ASSEMBLY, OR FABRICATION OF ALL WORKS.
7. ALL WORKS SHALL CONFORM TO QCS/NFPA AND OTHER RELEVANT CODES OF CONSTRUCTION.
8. LEVELS SHOWN ARE INDICATIVE ONLY AND MUST BE CHECKED BY THE CONTRACTOR PRIOR TO SETTING OUT.

0	JULY-2019	ISSUE FOR MOEHE APPROVAL	SIYAD
REV.	DATE	DESCRIPTION	BY


QR-Code		MUNICIPALITY STAMP	

Enquiry No. :	11 / 02 / 2017	Application No. :	xx / xxxx / xx
CONSULTANT REG. No. :	12/M	GRADE : A	CONSULTANT REG. No. : 000000
CONSULTANT STAMP & SIGNATURE :		SUB-CONSULTANT STAMP & SIGNATURE :	


TECHNICAL MANAGER :	HAMDY- EL-SAMMAN	TECHNICAL MANAGER	Name
REGISTRATION No. :	456	REGISTRATION No. :	XXXXX
 الاتحاد للإستشارات الهندسية ARCHITECTURAL, STRUCTURAL, ELECTRICAL, MECHANICAL AND INTERIOR DESIGN CONSULTANTS P. O. Box 998 Doha, Qatar. Tel: 44488812/24. Fax: 44488811 Web site: www.uc-qatar.com E-Mail: Uc@consultant.com			

PROJECT	G+1+PH VILLA & ANCILLARY		
LOCATION:	WAKIER		
CLIENT:	THE NEXT GENERATION PRIMARY SCHOOL		
DATE:	JULY 2019	JOB NO.:	XXXXXXXX
TITLE:	BUILDING 01 MODIFIED GROUND FLOOR PLAN		


DRAWING NO.:	AR-02	SCALE:	A1	NTS
DRAWN BY:	SIYAD	DESIGNED BY:	M-SAMI	CHECKED BY:
CAD FILE:	REGISTRATION No. : 12446	REGISTRATION No. :	754	
REVISION	0	SIGNATURE	SIGNATURE	SIGNATURE

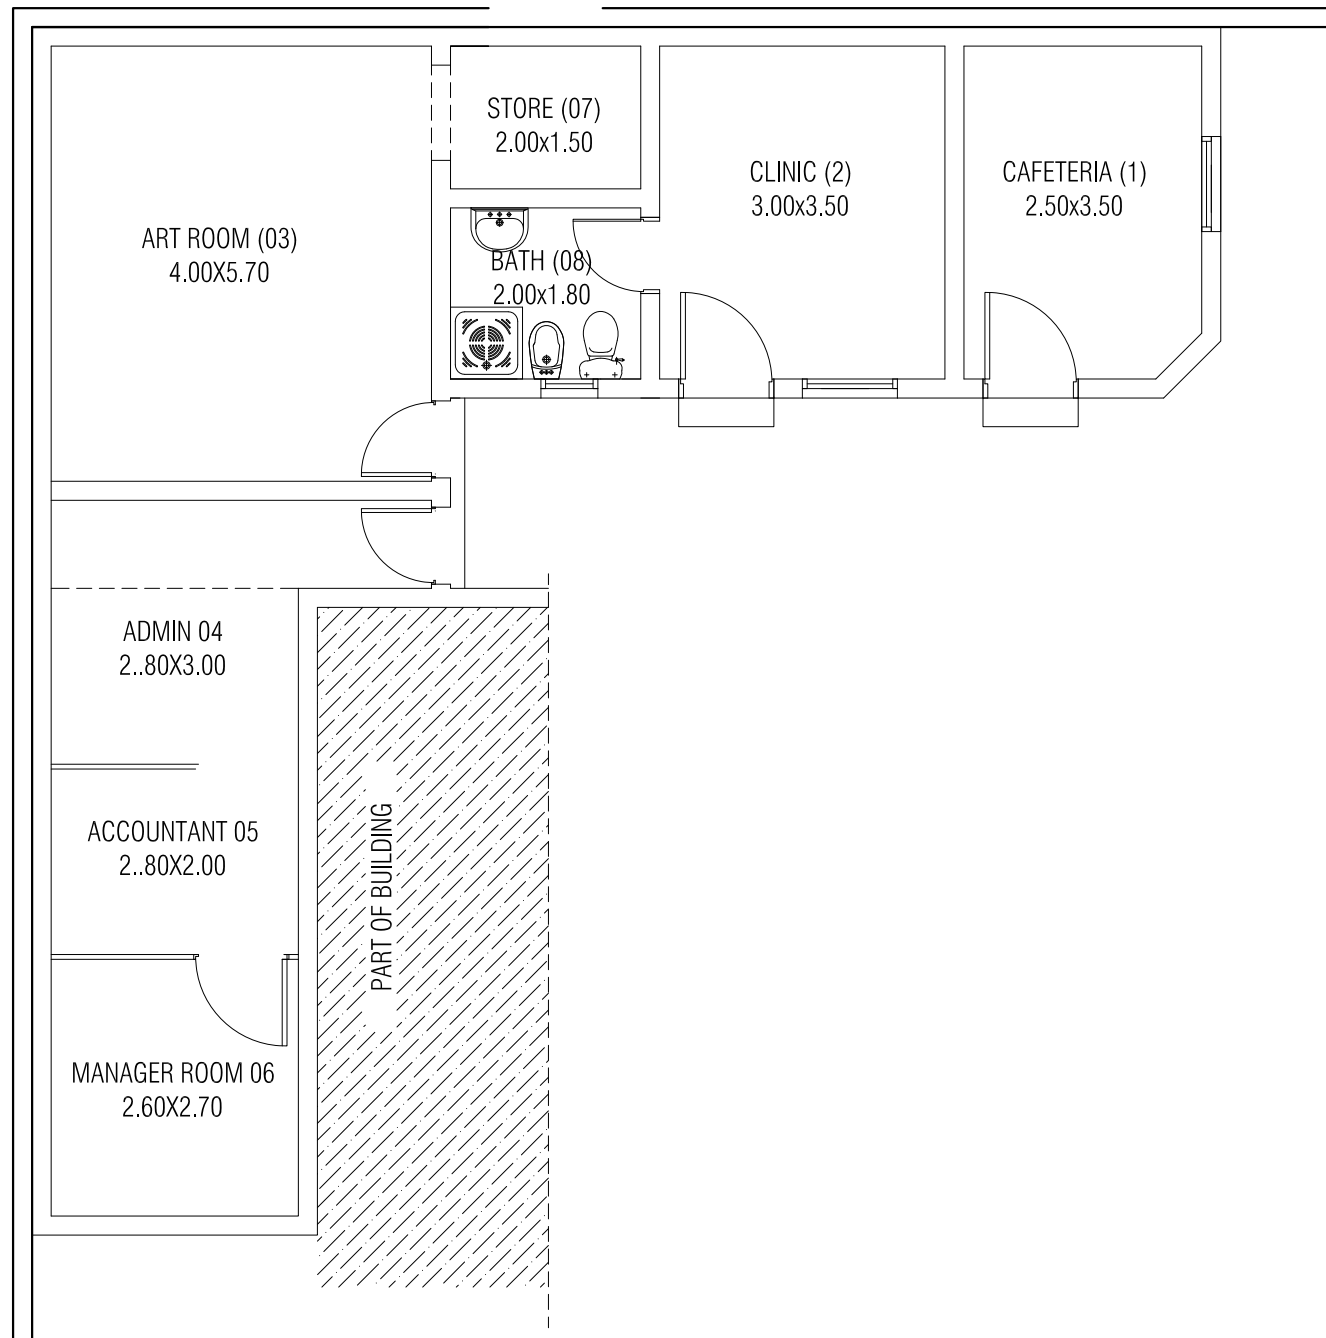

ANCILLARY NO 01

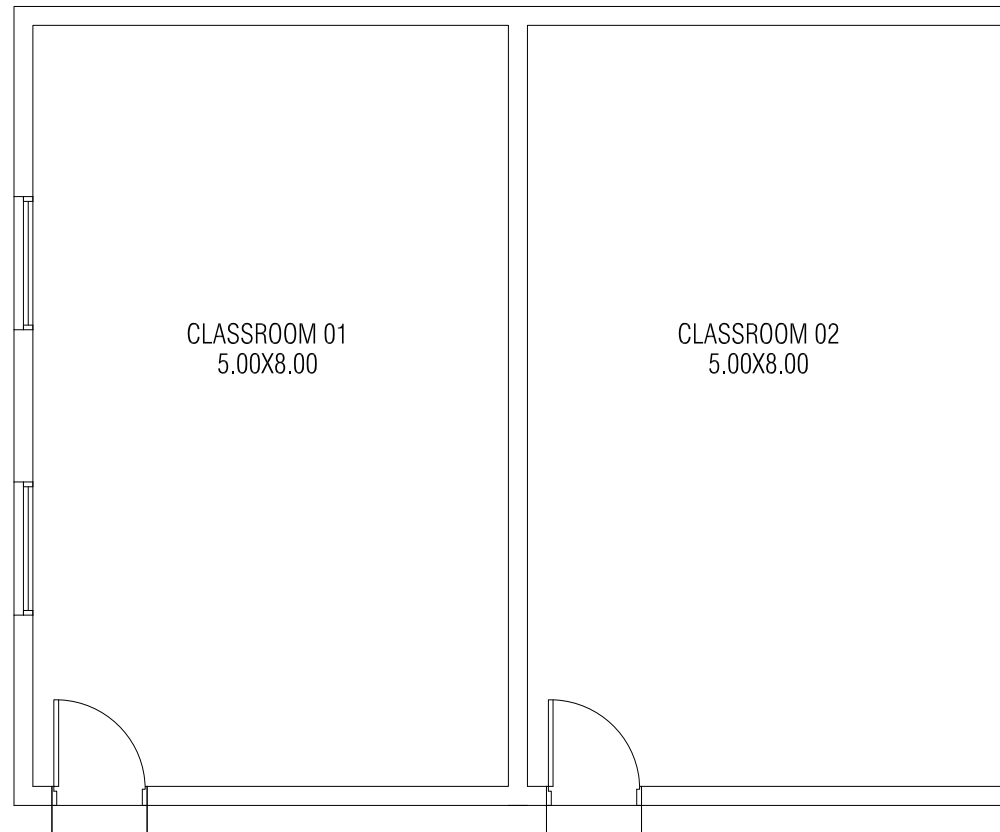

BUILDING NO. 02

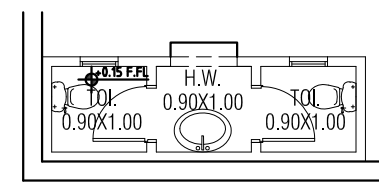

ANCILLARY NO 02

GENERAL NOTES :

1. THIS DRAWING IS LEGAL PROPERTY OF UNITED CONSULTANTS AND NO ONE CAN COPY, REPRODUCE OR USE IT WITH OUT A WRITTEN PERMISSION OF THIS OFFICE.
2. ALL DIMENSIONS ARE STATED IN MILLIMETERS UNLESS OTHER WISE NOTED.
3. DO NOT SCALE OF THIS DRAWING ONLY WRITTEN DIMENSIONS SHOULD BE FOLLOWED
4. THIS DRAWING TO BE READ IN CONJUNCTION WITH ALL OTHER RELEVANT DRAWINGS INCLUDING STRUCTURE AND SERVICE DRAWINGS.
5. ANY DISCREPANCIES NOTICED SHALL BE IMMEDIATELY BROUGHT TO THE NOTICE OF THE ENGINEER PRIOR TO COMMENCEMENT OF WORK.
6. BUILDER TO CHECK ALL DIMENSIONS AT SITE PRIOR TO CONSTRUCTION, ASSEMBLY, OR FABRICATION OF ALL WORKS.
7. ALL WORKS SHALL CONFORM TO QCS/NFPA AND OTHER RELEVANT CODES OF CONSTRUCTION.
8. LEVELS SHOWN ARE INDICATIVE ONLY AND MUST BE CHECKED BY THE CONTRACTOR PRIOR TO SETTING OUT.

REV.	DATE	DESCRIPTION	BY
0	JULY-2019	ISSUE FOR MOEHE APPROVAL	SIYAD

QR-Code MUNICIPALITY STAMP

Enquiry No. : 11 / 02 / 2017	Application No. : xx / xxxx / xx
CONSULTANT REG. No. : 12/M GRADE : A	CONSULTANT REG. No. : 000000 GRADE : -
CONSULTANT STAMP & SIGNATURE :	SUB-CONSULTANT STAMP & SIGNATURE :


TECHNICAL MANAGER : HAMDY- EL-SAMMAN	TECHNICAL MANAGER Name
REGISTRATION No. : 456	REGISTRATION No. : XXXXX
CONSULTANT UNITED CONSULTANTS الاتحاد للاستشارات الهندسية ARCHITECTURAL, STRUCTURAL, ELECTRICAL, MECHANICAL AND INTERIOR DESIGN CONSULTANTS استشارات - معمارية - كهربائية - ميكانيكية - تصميم داخلي P. O. Box 7989 Doha, Qatar. Tel: 44488812/44. Fax: 44488811 ص.ب. 7989، الدوحة، قطر. هاتف: 44488812/44. فاكس: 44488811	
Web site: www.uc-qatar.com E-Mail: Uc@consultant.com	

PROJECT	G+1+PH VILLA & ANCILLARY
LOCATION:	WAKIER
CLIENT:	THE NEXT GENERATION PRIMARY SCHOOL
DATE:	JULY 2019
JOB NO.:	XXXXXXXX
TITLE:	BUILDING 02 & ANCILLARY 01&02 GROUND FLOOR PLAN

DRAWING NO.:	AR-03	SCALE:	A1	NTS	
DRAWN BY:	SIYAD	DESIGNED BY:	M-SAMI	CHECKED BY:	KHALID.AL-AQEL
CAD FILE:		REGISTRATION No. :	12446	REGISTRATION No. :	754
REVISION	0	SIGNATURE		SIGNATURE	



نسخة من مخطط الدور الأول

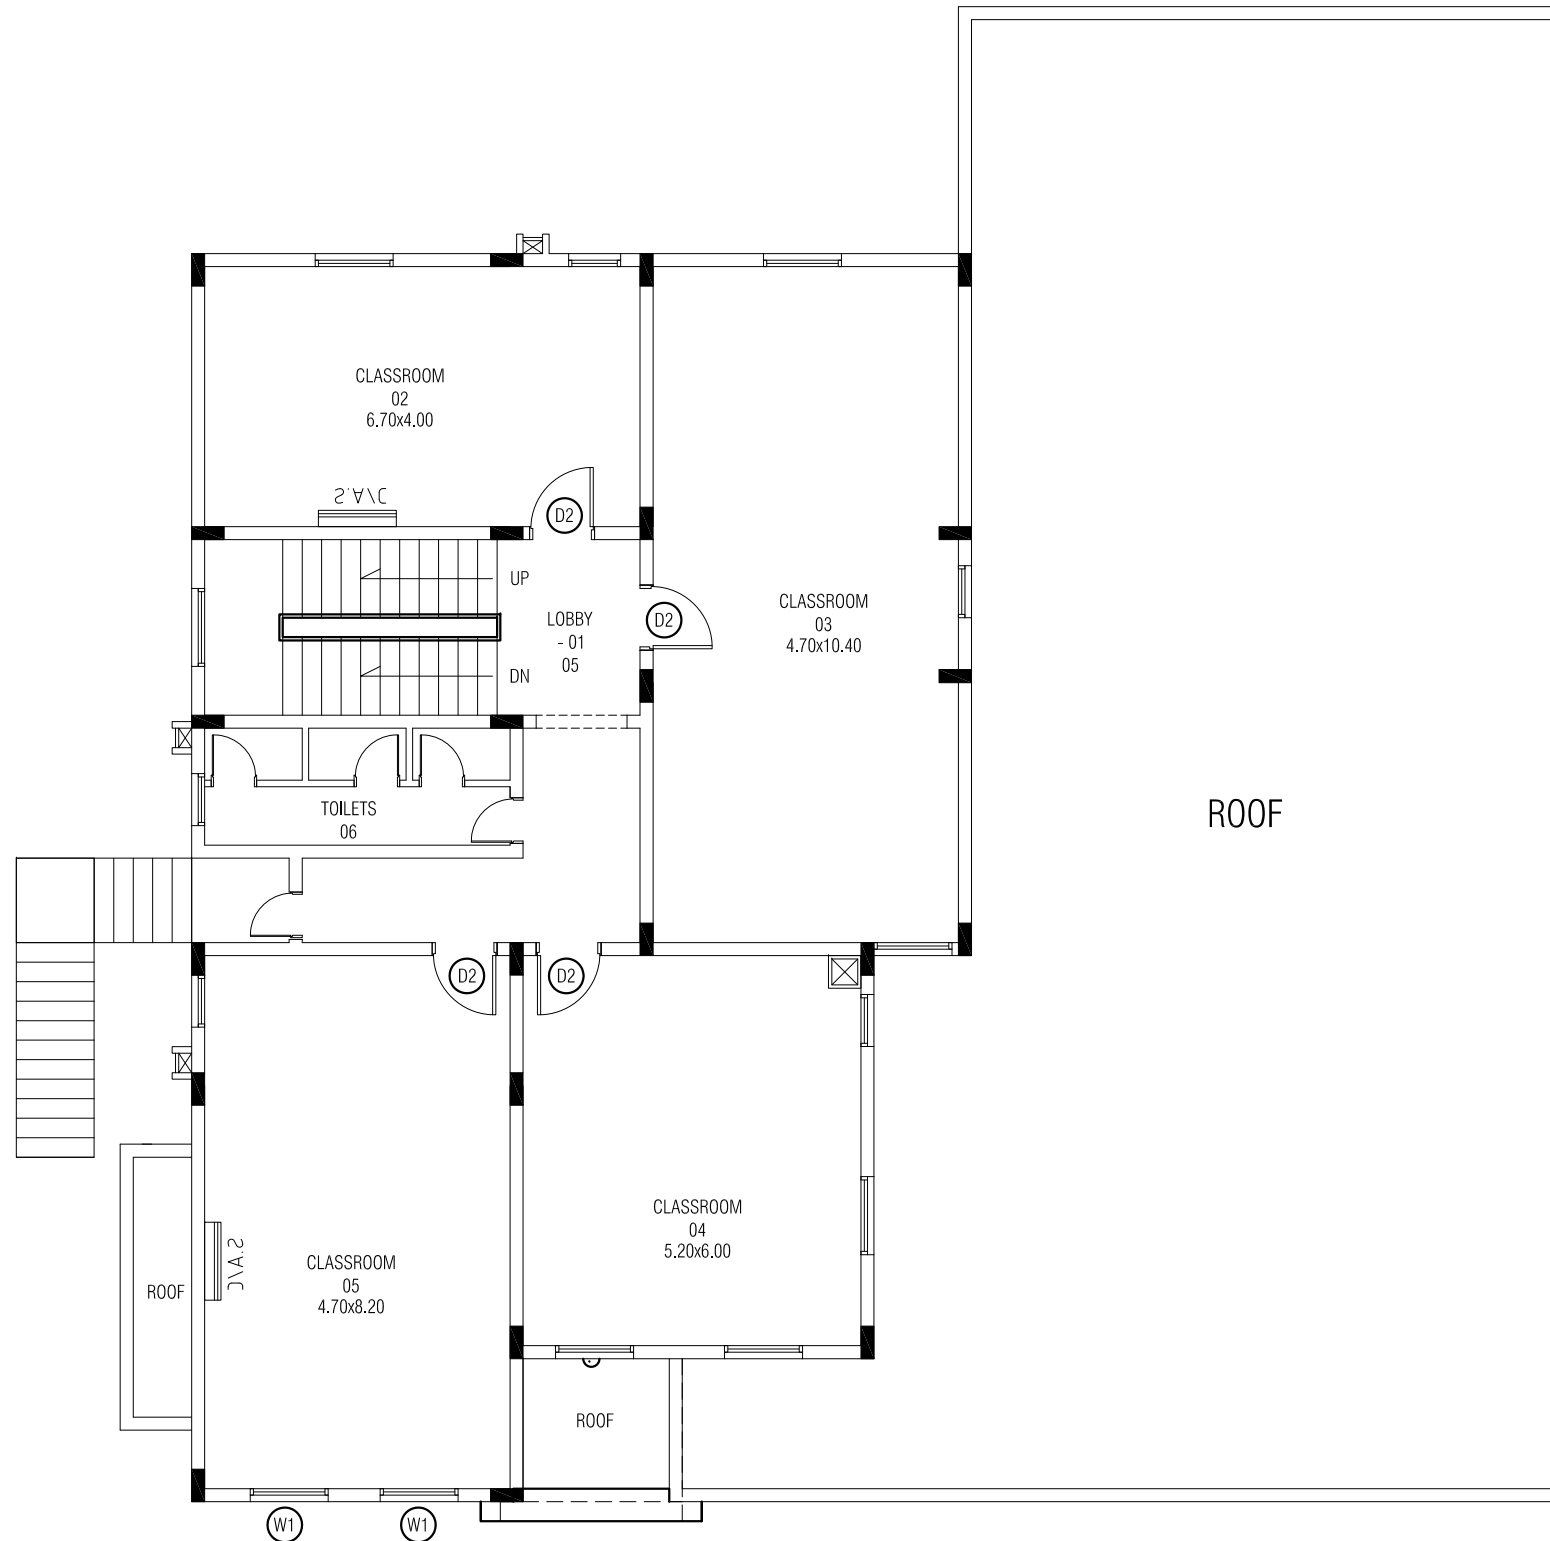

GENERAL NOTES :

1. THIS DRAWING IS LEGAL PROPERTY OF UNITED CONSULTANTS AND NO ONE CAN COPY, REPRODUCE OR USE IT WITH OUT A WRITTEN PERMISSION OF THIS OFFICE.
2. ALL DIMENSIONS ARE STATED IN MILLIMETERS UNLESS OTHER WISE NOTED.
3. DO NOT SCALE OF THIS DRAWING ONLY WRITTEN DIMENSIONS SHOULD BE FOLLOWED
4. THIS DRAWING TO BE READ IN CONJUNCTION WITH ALL OTHER RELEVANT DRAWINGS INCLUDING STRUCTURE AND SERVICE DRAWINGS.
5. ANY DISCREPANCIES NOTICED SHALL BE IMMEDIATELY BROUGHT TO THE NOTICE OF THE ENGINEER PRIOR TO COMMENCEMENT OF WORK.
6. BUILDER TO CHECK ALL DIMENSIONS AT SITE PRIOR TO CONSTRUCTION, ASSEMBLY, OR FABRICATION OF ALL WORKS.
7. ALL WORKS SHALL CONFORM TO QCS/NFPA AND OTHER RELEVANT CODES OF CONSTRUCTION.
8. LEVELS SHOWN ARE INDICATIVE ONLY AND MUST BE CHECKED BY THE CONTRACTOR PRIOR TO SETTING OUT.

REV.	DATE	DESCRIPTION	BY
0	JULY-2019	ISSUE FOR MOEHE APPROVAL	SIYAD

QR-Code	MUNICIPALITY STAMP
---------	--------------------

Enquiry No. : 11 / 02 / 2017	Application No. : xx / xxxx / xx
CONSULTANT REG. No. : 12/M	GRADE : A
CONSULTANT REG. No. : 000000	GRADE : -
CONSULTANT STAMP & SIGNATURE :	SUB-CONSULTANT STAMP & SIGNATURE :

TECHNICAL MANAGER : HAMDY- EL-SAMMAN	TECHNICAL MANAGER Name
REGISTRATION No. : 456	REGISTRATION No. : XXXXX

UNITED CONSULTANTS  **الاتحاد للاستشارات الهندسية**
 ARCHITECTURAL STRUCTURAL ELECTRICAL MECHANICAL AND INTERIOR CONSULTANTS
 مهندسين - معماريين - كهربائيين - ميكانيكيين - مصممين داخليين
 P. O. Box 990 Doha, Qatar. Tel: +974 4412 7274. Fax: +974 4412 7275
 Web site: www.uc-qatar.com E-Mail: Uc@consultant.com

PROJECT: **G+1+PH VILLA & ANCILLARY**

LOCATION: **WAKIER**

CLIENT: **THE NEXT GENERATION PRIMARY SCHOOL**


DATE: **JULY 2019** JOB NO.: **XXXXXXXX**

TITLE: **BUILDING 01 MODIFIED FIRST FLOOR PLAN**

DRAWING NO.: AR-04	SCALE: NTS
DRAWN BY: SIYAD	DESIGNED BY: M-SAMI
CAD FILE:	CHECKED BY: KHALID.AL-AQEL
REVISION 0	SIGNATURE
	REGISTRATION No. : 12446
	REGISTRATION No. : 754
	SIGNATURE



نسخة من مخطط طابق السطح

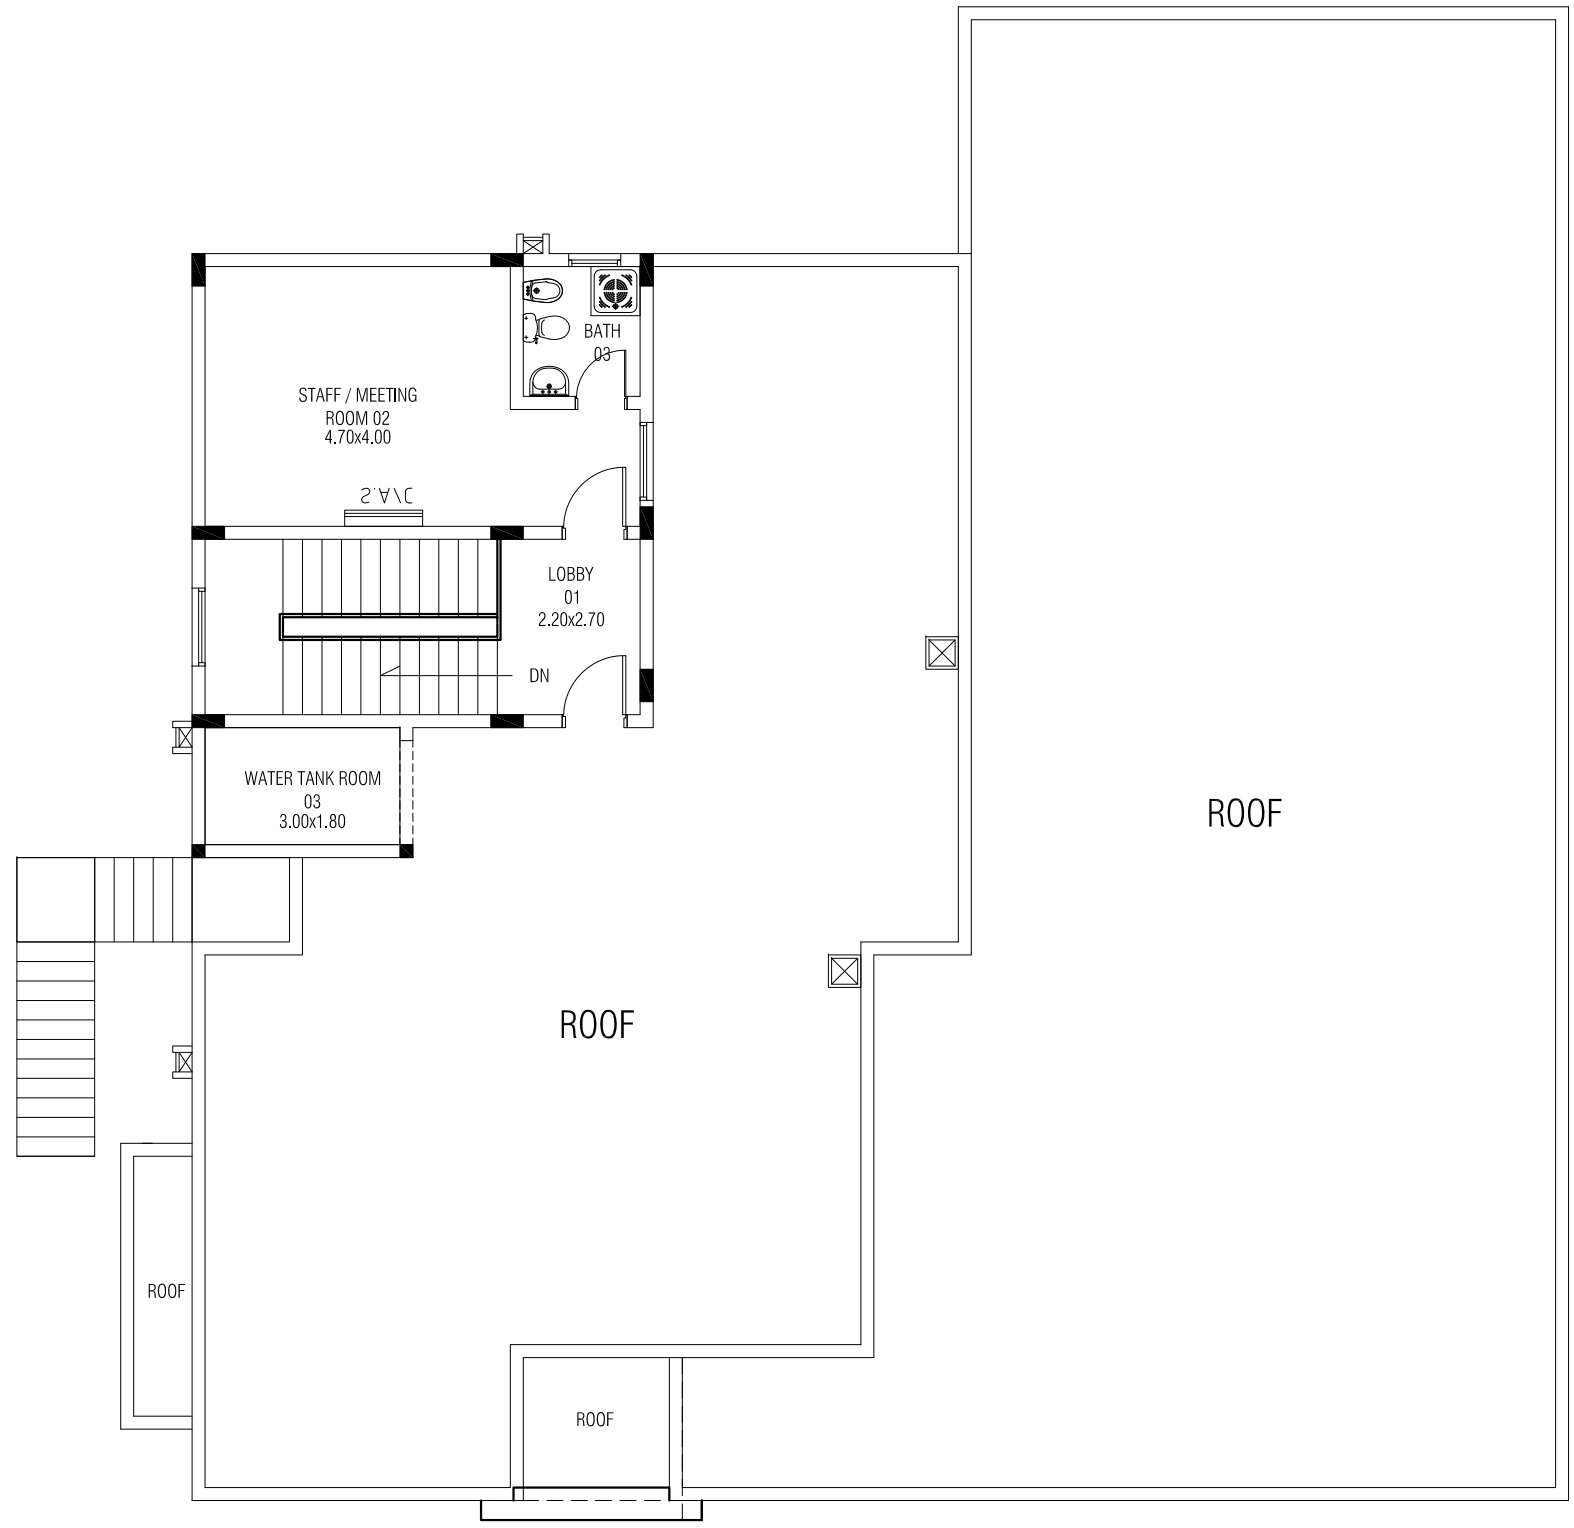

- GENERAL NOTES :**
1. THIS DRAWING IS LEGAL PROPERTY OF UNITED CONSULTANTS AND NO ONE CAN COPY, REPRODUCE OR USE IT WITH OUT A WRITTEN PERMISSION OF THIS OFFICE.
 2. ALL DIMENSIONS ARE STATED IN MILLIMETERS UNLESS OTHER WISE NOTED.
 3. DO NOT SCALE OF THIS DRAWING ONLY WRITTEN DIMENSIONS SHOULD BE FOLLOWED
 4. THIS DRAWING TO BE READ IN CONJUNCTION WITH ALL OTHER RELEVANT DRAWINGS INCLUDING STRUCTURE AND SERVICE DRAWINGS.
 5. ANY DISCREPANCIES NOTICED SHALL BE IMMEDIATELY BROUGHT TO THE NOTICE OF THE ENGINEER PRIOR TO COMMENCEMENT OF WORK.
 6. BUILDER TO CHECK ALL DIMENSIONS AT SITE PRIOR TO CONSTRUCTION, ASSEMBLY, OR FABRICATION OF ALL WORKS.
 7. ALL WORKS SHALL CONFORM TO QCS/NFPA AND OTHER RELEVANT CODES OF CONSTRUCTION.
 8. LEVELS SHOWN ARE INDICATIVE ONLY AND MUST BE CHECKED BY THE CONTRACTOR PRIOR TO SETTING OUT.

REV.	DATE	DESCRIPTION	BY
0	JULY-2019	ISSUE FOR MOEHE APPROVAL	SIYAD

QR-Code	MUNICIPALITY STAMP
---------	--------------------

Enquiry No. :	11 / 02 / 2017	Application No. :	xx / xxxx / xx
CONSULTANT REG. No. :	12/M	GRADE :	A
CONSULTANT REG. No. :	000000	GRADE :	-
CONSULTANT STAMP & SIGNATURE :	SUB-CONSULTANT STAMP & SIGNATURE :		

TECHNICAL MANAGER :	HAMDY- EL-SAMMAN	TECHNICAL MANAGER Name	
REGISTRATION No. :	456	REGISTRATION No. :	XXXXX

CONSULTANT

UNITED CONSULTANTS  **الاتحاد للاستشارات الهندسية**

ARCHITECTURAL STRUCTURAL ELECTRICAL MECHANICAL AND INTERIOR DESIGN CONSULTANTS

Web site: www.uc-qatar.com E-Mail: Uc@consultant.com

PROJECT	G+1+PH VILLA & ANCILLARY		
LOCATION:	WAKIER		
CLIENT:	THE NEXT GENERATION PRIMARY SCHOOL		
DATE:	JULY 2019	JOB NO.:	XXXXXXXX
TITLE:	BUILDING 01 MODIFIED PENTHOUSE FLOOR PLAN		

DRAWING NO.:	AR-05	SCALE:	A1	NTS	
DRAWN BY:	SIYAD	DESIGNED BY:	M-SAMI	CHECKED BY:	KHALID.AL-AQEL
CAD FILE:		REGISTRATION No. :	12446	REGISTRATION No. :	754
REVISION	0	SIGNATURE		SIGNATURE	



نسخة من رخصة البناء وإتمام البناء وخطاب صلاحية المبني إنشائياً في حال تجاوزه 10 سنوات



شهادة إتمام بناء / عمل

رقم الشهادة: 4985 رقم الطلب: 1234 - 2016 - 3
تاريخ الاصدار: 2019-05-20 رقم الاكتروني: C/2019/0001407 - F
رقم رخصة البناء : 7976 نوع الاتمام : كلي

الاسم: فهد عبدالرحمن مبارك عبدالرحمن ال ثاني

رقم الهاتف: ص.ب :

موقع العمل/البناء :

رقم العقار : 530469 رقم الشارع : 0 اسم الشارع :

رقم المنطقة : 91 المساحة : 761

رقم الكهرباء : رقم المياه :

PinNo: 9 1 0 3 7 7 9 3

New Pin (فرز / دمج): 9 1 0 3 8 0 8 0

الوصف الفعلي للبناء:

فيلا بارتفاع (ارضي +اول+طابق سطح) مع ملحق خارجي بارتفاع ارضي فقط.

الاستشاري المصمم : مركز الحصباة للاستشارات الهندسية

الاستشاري المشرف :

مركز الحصباة للاستشارات الهندسية

مركز الحصباة للاستشارات الهندسية
(شركه مرسانا للعقارات والمقاولات ذ.م.م)

اسم المقاول المنفذ :

41208

رقم المقاول المنفذ :

مدير إدارة الشؤون الفنية



رئيس قسم التطوير ورخص البناء

نسخة لإدارة السجل العقاري رقم السند 223153



الرخصة التعليمية السابقة للمبنى

رقم الرخصة : 1 / 2020
التاريخ : 2 / 2 / 2020



رخصة منشأة تعليمية

اسم المنشأة : مدرسة الجيل القادم - فرع الوكير المنهج المعتمد : بريطاني

اسم المرخص له : شركة مدرسة الجيل القادم الجنسية : قطرية

المراحل المرخص بها : ابتدائي جنس الطلبة : بنين - بنات

تاريخ الإصدار : 2020 / 2 / 2 تاريخ الإنتهاء : 2021 / 10 / 11

الموقع :

اسم المنطقة : الوكير رقم الشارع : 284

رقم المنطقة : 91 رقم العقار : 13

اسم مالك العقار : الشيخ / فهد عبدالرحمن آل ثاني

- صدرت هذه الرخصة طبقاً لأحكام القانون رقم (٢٣) لسنة ٢٠١٥ م في شأن تنظيم المدارس الخاصة - وعلى المرخص له الالتزام بأحكام القوانين واللوائح والقرارات المرتبطة به، وما تفرضه الجهات المعنية من ضوابط لاستعمال المبنى في الغرض المخصص له.
- وعلى المرخص له تجديد الرخصة قبل موعد انتهائها بثلاثين يوماً، وإخطار وزارة التعليم والتعليم العالي بأية تعديلات تطرأ على البيانات المقدمة من المرخص له للحصول على هذه الرخصة.
- يلغى الترخيص إذا خالفت المدرسة أيّاً من القواعد القانونية السارية بشأنه، ولا يخل ذلك بحق وزارة التعليم والتعليم العالي في إقامة الدعوى المدنية أو الجنائية عند اللزوم.

٢

خالد عبد الغني علي الملا
مدير إدارة تراخيص المدارس الخاصة (بالإنابة)
وزارة التعليم والتعليم العالي





شهادة الدفاع المدني للمبنى

2022-07-03 : تاريخ الطباعة :
PM 12:32 : وقت الطباعة :
CAC22000088 : رقم الطلب :



وزارة الداخلية
الإدارة العامة للدفاع المدني
إدارة الوقاية

شهادة

نوع الشهادة : صلاحية نظام الوقاية ومكافحة الحريق (تجاري)

بيانات المنشأة

الاسم التجاري : مدرسه الجيل القادم
رقم السجل التجاري : 51268/10
رقم قيد المنشأة : 17-1855-28
رقم الرخصة التجارية : 178859
مساحة : 520

بيانات صاحب الشهادة

الاسم : رياض احمد بكالي
الرقم الشخصي : 26558600556
الجوال : 33467686
الهاتف الجوال : 55504310

تفاصيل العنوان

رقم المنطقة : 91
اسم الشارع :
رقم قطعة الارض :
رقم الشارع : 284
رقم المبنى : 13
رقم الوحدة :

تفاصيل الشهادة

1. يجب تنفيذ جميع أحكام قانون الدفاع المدني رقم (25) لسنة 2015 والالتزام التام به
2. يجب الحصول على موافقات الجهات المختصة للنشاط المراد مزاولته

تاريخ انتهاء الشهادة : 2023-07-02

تاريخ اصدار الشهادة : 2022-07-03

الإدارة العامة للدفاع المدني
إدارة الوقاية
مدير إدارة الوقاية (1)
الإدارة العامة للدفاع المدني





تقرير معاينة المكتب الإستشاري الهندسي

قرار صلاحية / عدم صلاحية المبنى**الصلاحية**

بعد معاينة المبنى الخاص بمدرسة الجيل القادم الابتدائية فإنه يتضح أن المبنى المقترح رقم (١٣) ملك السيد / فيصل فهد إسماعيل زينل يحقق تحقق معايير الأمن والسلامة وحسب شهادة الدفاع المدني الصادرة والمستخدم كمدرسة خاصة للمرحلة الابتدائية وبطاقة إستيعابية (٢٦٢) طالب وجود الملاحظات الموضحة والمرفقة والتي لا تعيق الإستخدام.

وقد تم تحديد عدد الطلاب المذكور أعلاه بعد تطبيق معايير وزارة التعليم والتعليم العالي لتحديد أعداد الطلاب المسموح بها للمنشأة التعليمية بناءً علي البيانات التالية :

- مساحة الأرض : ٣٨٣٥ متر مربع
- المساحة المغطاة للأرض (المباني + الملاحق) : ٦٦٠,٣٠ متر مربع
- المساحة الخارجية الغير مغطاة : ٣١٧٤,٧٠ متر مربع

➤ تشتمل المنشأة التعليمية علي المرحلة الابتدائية .
فيكون نصيب الطالب الواحد من المساحة الخارجية هو = ٧,٠٠ متر مربع
ويصبح عدد الطلاب إستناداً علي المساحة الخارجية (٣١٧٤,٧٠ ÷ ٧,٠٠ = ٤٥٣ طالب)

➤ إجمالي مساحة الفصول الدراسية للمدرسة هو ٥٢٥,٨ متر مربع
وبناءً علي أن نصيب الطالب الواحد بالفصل الدراسي هو ٢ متر مربع
ويصبح عدد الطلاب إستناداً علي إجمالي مساحة الفصول الدراسية (٥٢٥,٨ ÷ ٢ = ٢٦٢ طالب)

وعليه تم تقدير عدد الطلاب المسموح به لهذه المدرسة (٢٦٢) طالب